


THIS DOCUMENT IS THE PROPERTY OF STUDIO DESIGN GROUP, P.C. THE UNAUTHORIZED REPRODUCTION, COPYING OR OTHER USE OF THIS DOCUMENT IS STRICTLY PROHIBITED. INFRINGEMENT THEREUPON MAY BE SUBJECT TO LEGAL ACTION.
COPYRIGHT © 2007
STUDIO 3 DESIGN GROUP

MEMBERS OF THE
AMERICAN INSTITUTE OF ARCHITECTS

- CIVIL ENGINEER
CIVIL DESIGN SOLUTIONS
- STRUCTURAL ENGINEER
KORSCHE & LEWIS ENGINEERS
- PLUMBING ENGINEER
BOYETTE FORD AND ASSOCIATES, INC.
- MECHANICAL ENGINEER
BOYETTE FORD AND ASSOCIATES, INC.
- ELECTRICAL ENGINEER
BOYETTE FORD AND ASSOCIATES, INC.

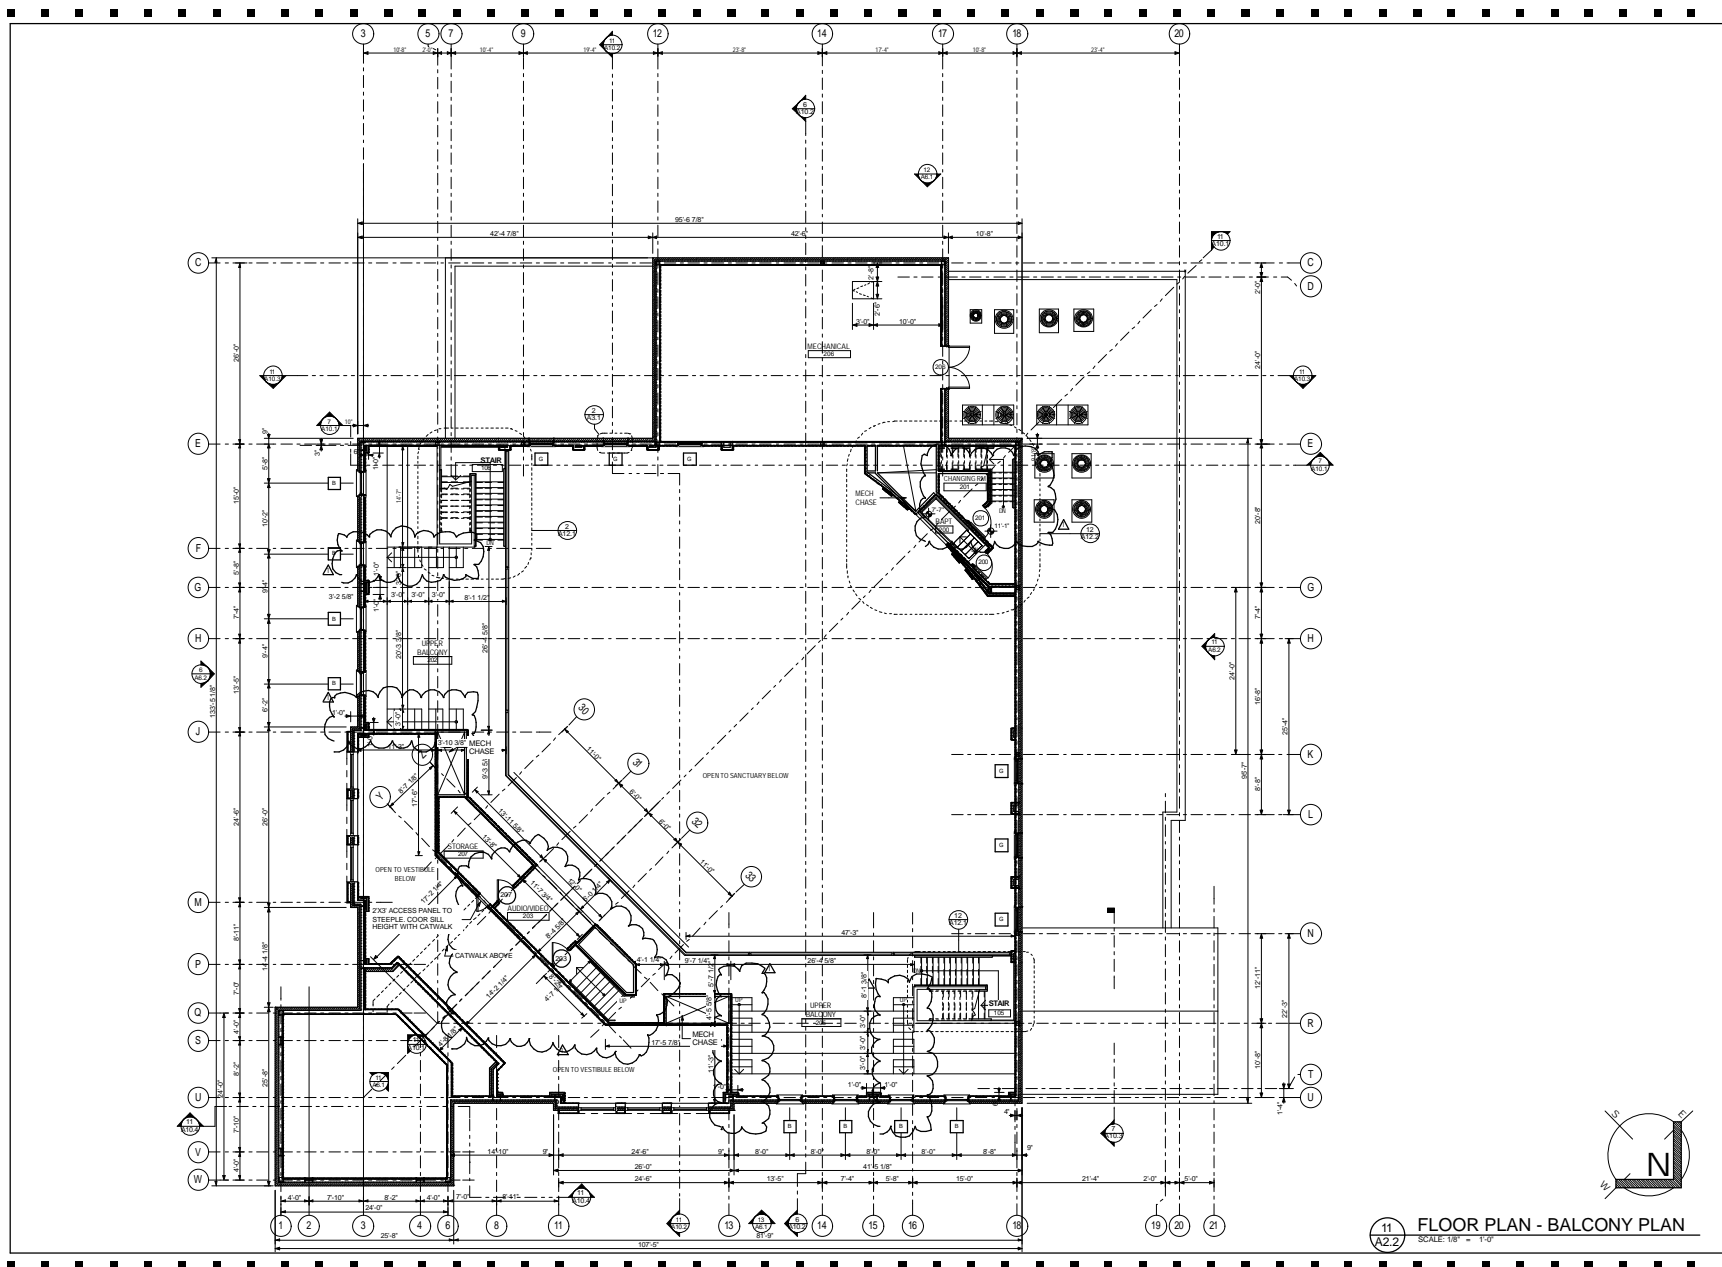

11 FLOOR PLAN - BALCONY PLAN
A2.2 SCALE: 1/8" = 1'-0"

FLOOR PLAN - BALCONY LEVEL

NEW SANCTUARY FOR
**FIRST BAPTIST CHURCH OF
WAYNESBORO**
853 N. LIBERTY STREET
WAYNESBORO, GEORGIA

PROJECT NUMBER: 201002

REVISIONS:

DRAWN BY: _____
CHECKED BY: _____
ISSUE DATE: 4/12/2012
PLOT DATE: 2/27/2012

A2.2