


THIS DOCUMENT IS THE PROPERTY OF STUDIO 3 DESIGN GROUP, P.C. THE UNAUTHORIZED REPRODUCTION, COPYING OR OTHER USE OF THIS DOCUMENT IS STRICTLY PROHIBITED. INFRINGEMENT THEREUPON MAY BE SUBJECT TO LEGAL ACTION. COPYRIGHT 2007 STUDIO 3 DESIGN GROUP

MEMBERS OF THE AMERICAN INSTITUTE OF ARCHITECTS

- CIVIL ENGINEER
CIVIL DESIGN SOLUTIONS
- STRUCTURAL ENGINEER
KORSCHE & LEWIS ENGINEERS
- PLANNING ENGINEER
BOULETT FORD AND ASSOCIATES INC.
- MECHANICAL ENGINEER
PROUETT FORD AND ASSOCIATES INC.
- ELECTRICAL ENGINEER
PROUETT FORD AND ASSOCIATES INC.

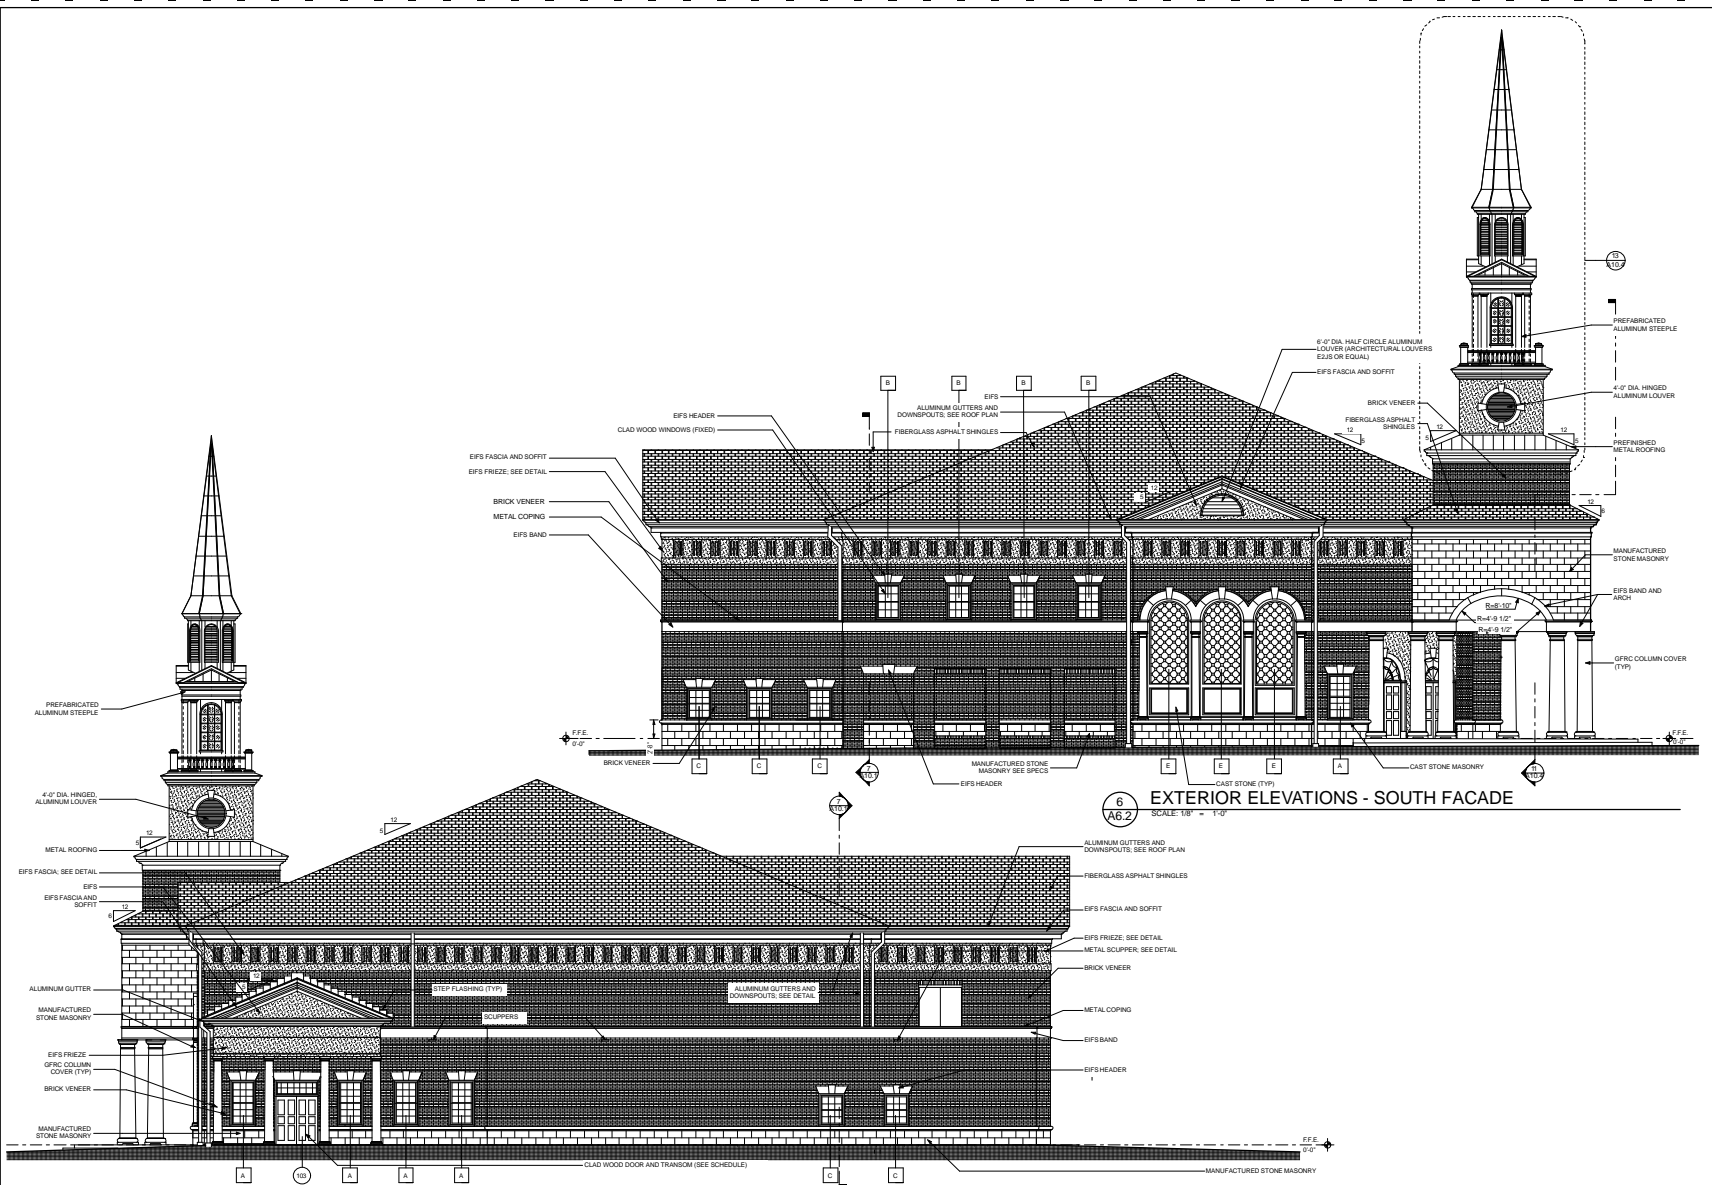

11
A6.2
EXTERIOR ELEVATION - NORTH FACADE
SCALE: 1/8" = 1'-0"

6
A6.2
EXTERIOR ELEVATIONS - SOUTH FACADE
SCALE: 1/8" = 1'-0"

EXTERIOR ELEVATIONS - NORTH AND SOUTH FACADE

NEW SANCTUARY FOR
FIRST BAPTIST CHURCH OF WAYNESBORO
853 N. LIBERTY STREET
WAYNESBORO, GEORGIA

PROJECT NUMBER: 201002

NO.	DATE	BY	REVISIONS

DRAWN BY: FAD
CHECKED BY: _____
ISSUE DATE: 4/12/07
PLOT DATE: 3/27/07

A6.2