


THIS DOCUMENT IS THE PROPERTY OF STUDIO DESIGN GROUP, P.C. THE UNAUTHORIZED REPRODUCTION, COPYING OR OTHER USE OF THIS DOCUMENT IS STRICTLY PROHIBITED. INFRINGEMENT THEREOF MAY BE CAUSE FOR LEGAL ACTION. COPYRIGHT © 2007 STUDIO 3 DESIGN GROUP.

MEMBERS OF THE
AMERICAN INSTITUTE OF ARCHITECTS


- CIVIL ENGINEER
CIVIL DESIGN SOLUTIONS
- STRUCTURAL ENGINEER
KONIKOW & ASSOCIATES, INC.
- PLUMBING ENGINEER
SCOTT FORD AND ASSOCIATES, INC.
- MECHANICAL ENGINEER
SCOTT FORD AND ASSOCIATES, INC.
- ELECTRICAL ENGINEER
SCOTT FORD AND ASSOCIATES, INC.

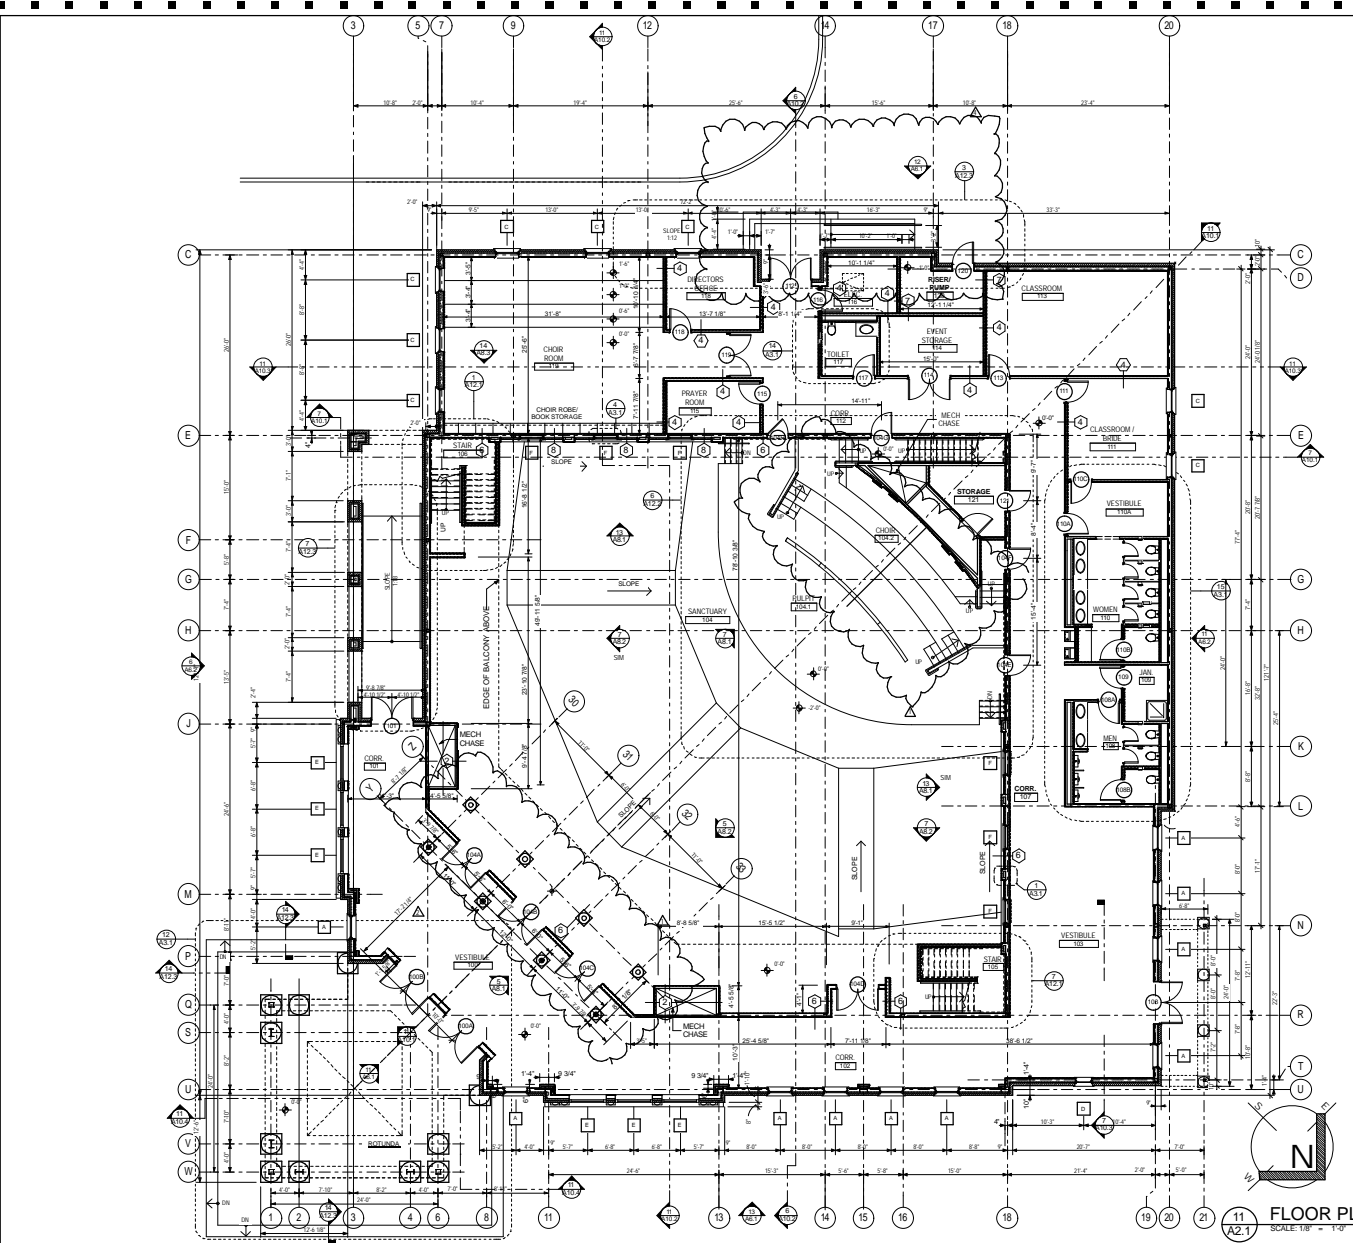

FLOOR PLAN LEGEND	
TYPICAL FOR SHEETS A2.1 THRU A2.2 AND A3.1	
	DOOR AND FRAME REFERENCE MARK (SEE DOOR AND FRAME SCHEDULE)
	WINDOW/HOLLOW METAL STOREFRONT FRAME IDENTIFICATION MARK
	ROOM IDENTIFICATION MARK
	INTERIOR ELEVATION REFERENCE MARK UPPER DESIGNATION: ELEVATION REFERENCE LOWER DESIGNATION: SHEET REFERENCE
	BUILDING SECTION OR DETAIL REFERENCE MARK UPPER DESIGNATION: DETAIL REFERENCE LOWER DESIGNATION: SHEET REFERENCE
	STEEL COLUMN. SEE STRUCTURAL FOR SIZE AND LOCATION
	PLUMBING FIXTURES. (SEE PLUMBING)
	ELECTRIC WATER COOLER
	TOILET ACCESSORY DESIGNATION
	WALL TYPE DESIGNATION
	FINISH FLOOR ELEVATION

GENERAL NOTES
TYPICAL FOR SHEETS A2.1 THRU A2.2 AND A3.1

- ALL FLOOR PLAN DIMENSIONS ARE TO FACE OF STUD AND FACE OF MASONRY. IT SHALL BE THE RESPONSIBILITY OF THE CONTRACTOR TO PROVIDE STODIMASONRY LAYOUT CONSISTENT WITH ACTUAL STUD/MASONRY DIMENSIONS AND NORMAL CONSTRUCTION PRACTICES.
- IN CASE OF DISCREPANCY AND/OR CONFLICTS BETWEEN DRAWINGS AND/OR SPECIFICATIONS, THE CONTRACTOR SHALL BE RESPONSIBLE TO FULFILL THE MOST STRINGENT OF THE REQUIREMENTS AS RELATED TO QUANTITY AND QUALITY UNLESS OTHERWISE DIRECTED BY THE ARCHITECT. IT SHALL BE THE RESPONSIBILITY OF THE CONTRACTOR TO CLARIFY ANY DISCREPANCIES PRIOR TO ACTUAL CONSTRUCTION.
- ALL MASONRY CONSTRUCTION SHALL BE RUNNING BOND.
- ALL DOORS SHALL BE LOCATED IN PROPOSED WALLS AS INDICATED IN THE DIAGRAM BELOW, UNLESS SHOWN OTHERWISE AT PLAN AND/OR DOOR JAMB DETAILS. THESE DIMENSIONS ARE REFERENCED AS A BASIC GUIDE FOR THE CONTRACTOR, HOWEVER CERTAIN CONDITIONS SHALL VARY AND CONSTITUTE DOOR LOCATION ACCORDING TO DETAILS INDICATED ON DRAWINGS. ALL DIMENSIONS WITH "NOCP" NOTATION ARE MINIMUM AND MUST BE MAINTAINED AT ALL LOCATIONS IN WHICH ACCESSIBILITY BY THE HANDICAPPED IS REQUIRED. IN GENERAL, SHEETS A2.1 THROUGH A2.2 INDICATE BY MASONRY COURSING THE LOCATION OF EXTERIOR DOORS. MOST OF WHICH CONFORM TO MASONRY COURSING. ANY QUESTIONS BY THE CONTRACTOR REGARDING EXACT LOCATION SHALL BE REFERRED TO THE ARCHITECT FOR CLARIFICATION.

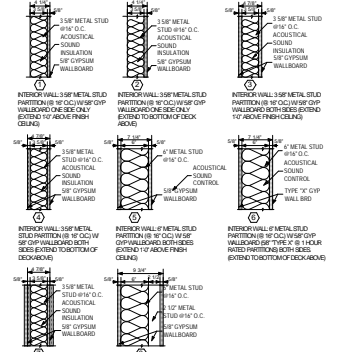

WALL TYPES
SCALE: 1" = 1'-0"

FLOOR PLAN - GROUND FLOOR
SCALE: 1/8" = 1'-0"

FLOOR PLAN - GROUND FLOOR LEVEL

NEW SANCTUARY CHURCH OF
WAYNESBORO
853 N. LIBERTY STREET
WAYNESBORO, GEORGIA

PROJECT NUMBER: 201002

REVISIONS

DRAWN BY: _____
CHECKED BY: _____
ISSUE DATE: 4/12/2012
PLOT DATE: 2/27/2013

A2.1