

THIS DOCUMENT IS THE PROPERTY OF STUDIO DESIGN GROUP, P.C. THE UNAUTHORIZED REPRODUCTION, COPYING OR OTHER USE OF THIS DOCUMENT IS STRICTLY PROHIBITED. INFRINGEMENT THEREUPON MAY BE SUBJECT TO LEGAL ACTION.
   
 COPYRIGHT 2007
   
 STUDIO 3 DESIGN GROUP

- MEMBERS OF THE AMERICAN INSTITUTE OF ARCHITECTS
- CIVIL ENGINEER  
CIVIL DESIGN SOLUTIONS
  - STRUCTURAL ENGINEER  
KIMBORN & LEWIS ENGINEERS
  - PLANNING ENGINEER  
BOILETT FORD AND ASSOCIATES INC.
  - MECHANICAL ENGINEER  
BOILETT FORD AND ASSOCIATES INC.
  - ELECTRICAL ENGINEER  
BOILETT FORD AND ASSOCIATES INC.

FURNITURE PLAN - GROUND FLOOR LEVEL


NEW SANCTUARY FOR  
**FIRST BAPTIST CHURCH OF**  
**WAYNESBORO**  
 853 N. LIBERTY STREET  
 WAYNESBORO, GEORGIA

PROJECT NUMBER 201002

REVISIONS
▲
▲
▲
▲
▲

DRAWN BY: \_\_\_\_\_  
 CHECKED BY: \_\_\_\_\_  
 ISSUE DATE: 4/22/02  
 PLOT DATE: 2/20/02

**IN2.1**

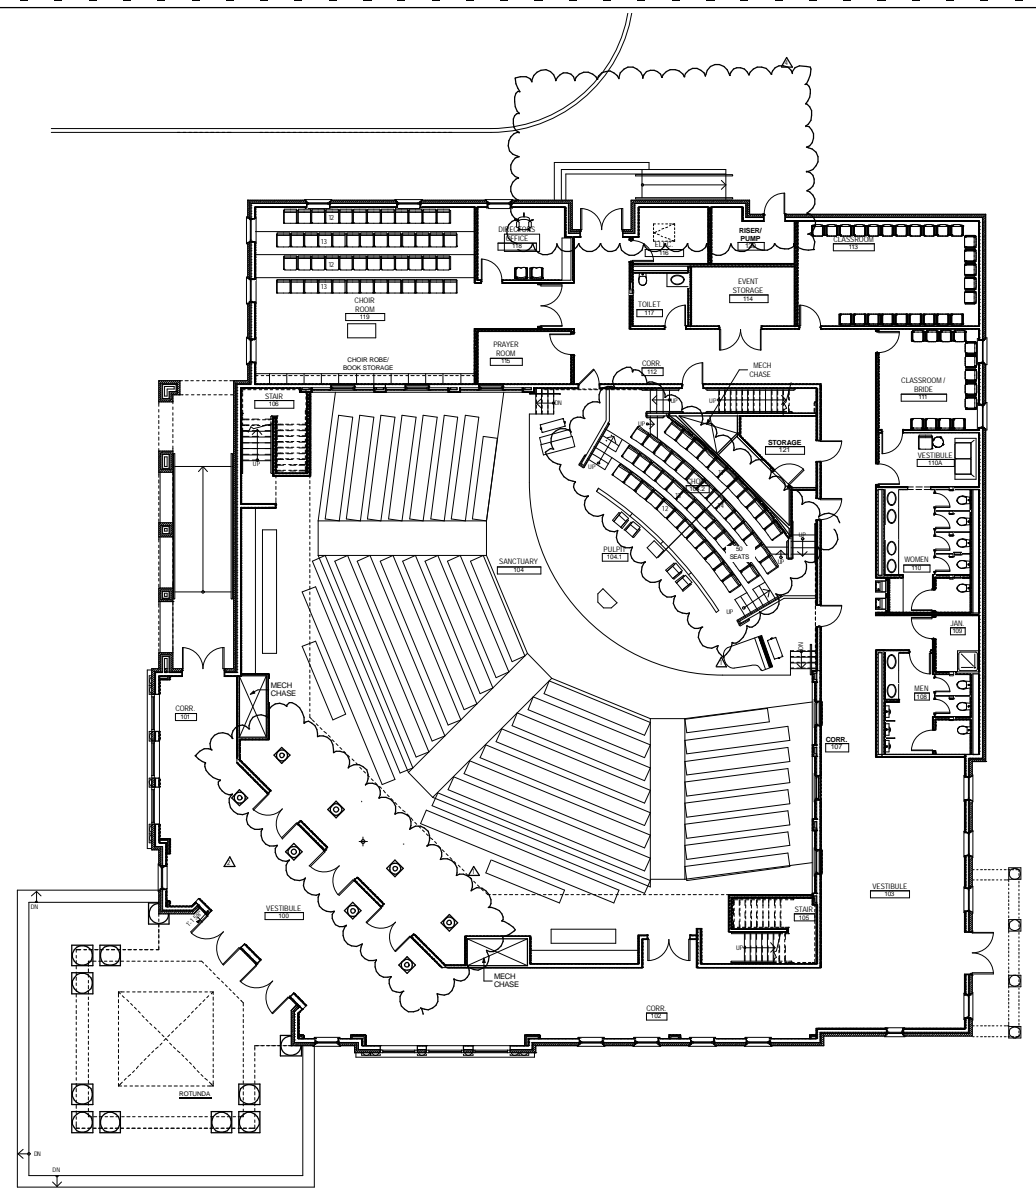

11  
 IN2.1  
 FURNITURE PLAN - GROUND FLOOR (NOT IN CONTRACT FOR REFERENCE ONLY)  
 SCALE: 1/8" = 1'-0"