

THIS DOCUMENT IS THE PROPERTY OF STUDIO DESIGN GROUP, P.C. THE UNAUTHORIZED REPRODUCTION, COPYING OR OTHER USE OF THIS DOCUMENT IS STRICTLY PROHIBITED. INFRINGEMENT THEREUPON MAY BE SUBJECT TO LEGAL ACTION.
   
 COPYRIGHT © 2007
   
 STUDIO 3 DESIGN GROUP

MEMBERS OF THE AMERICAN INSTITUTE OF ARCHITECTS

- CIVIL ENGINEER  
CIVIL DESIGN SOLUTIONS
- STRUCTURAL ENGINEER  
KORSEK & ASSOCIATES
- PLUMBING ENGINEER  
BOHNETT FORD AND ASSOCIATES, INC.
- MECHANICAL ENGINEER  
BOHNETT FORD AND ASSOCIATES, INC.
- ELECTRICAL ENGINEER  
BOHNETT FORD AND ASSOCIATES, INC.

FURNITURE PLAN - BALCONY

NEW SANCTUARY FOR  
**FIRST BAPTIST CHURCH OF  
 WAYNESBORO**  
 853 N. LIBERTY STREET  
 WAYNESBORO, GEORGIA


PROJECT NUMBER 201002

DRAWN BY: \_\_\_\_\_  
 CHECKED BY: \_\_\_\_\_  
 ISSUE DATE: 4/12/02  
 PLOT DATE: 2/20/02

REVISIONS

▲	
▲	
▲	
▲	

**IN2.2**

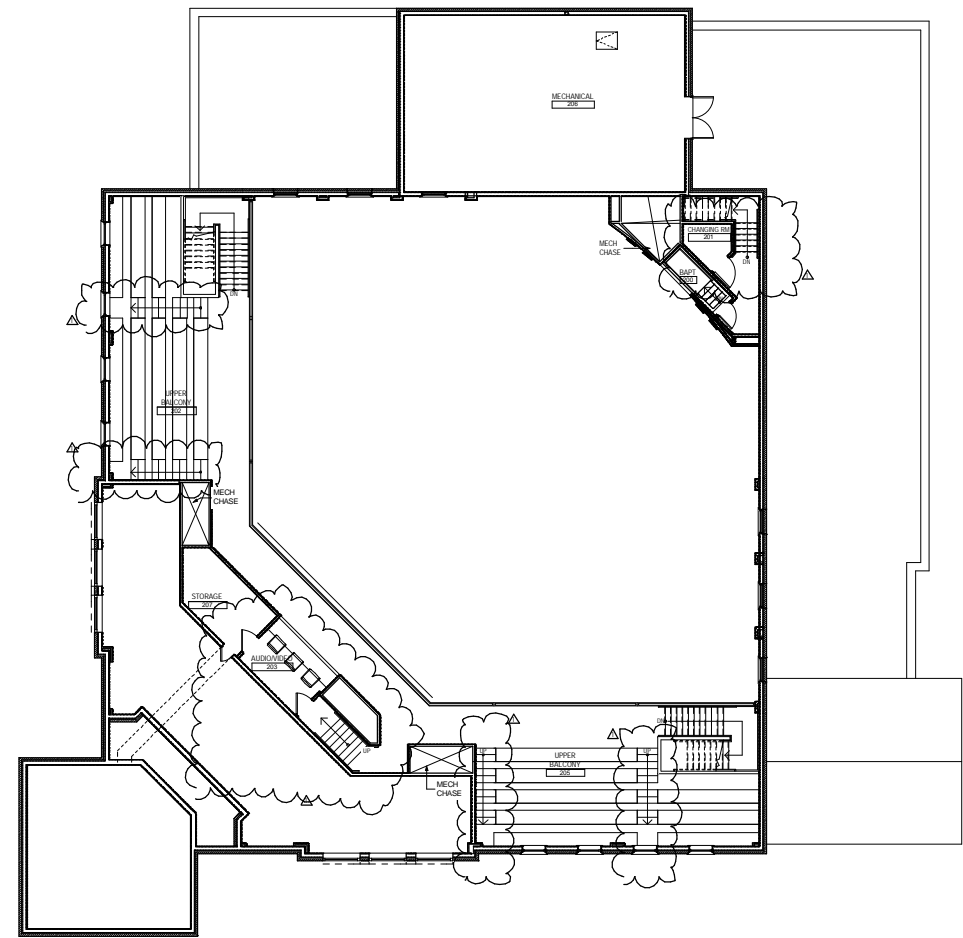

11  
 IN2.2

**FURNITURE PLAN - BALCONY LEVEL**

SCALE: 1/8" = 1'-0"

(NOT IN CONTRACT FOR REFERENCE ONLY)